

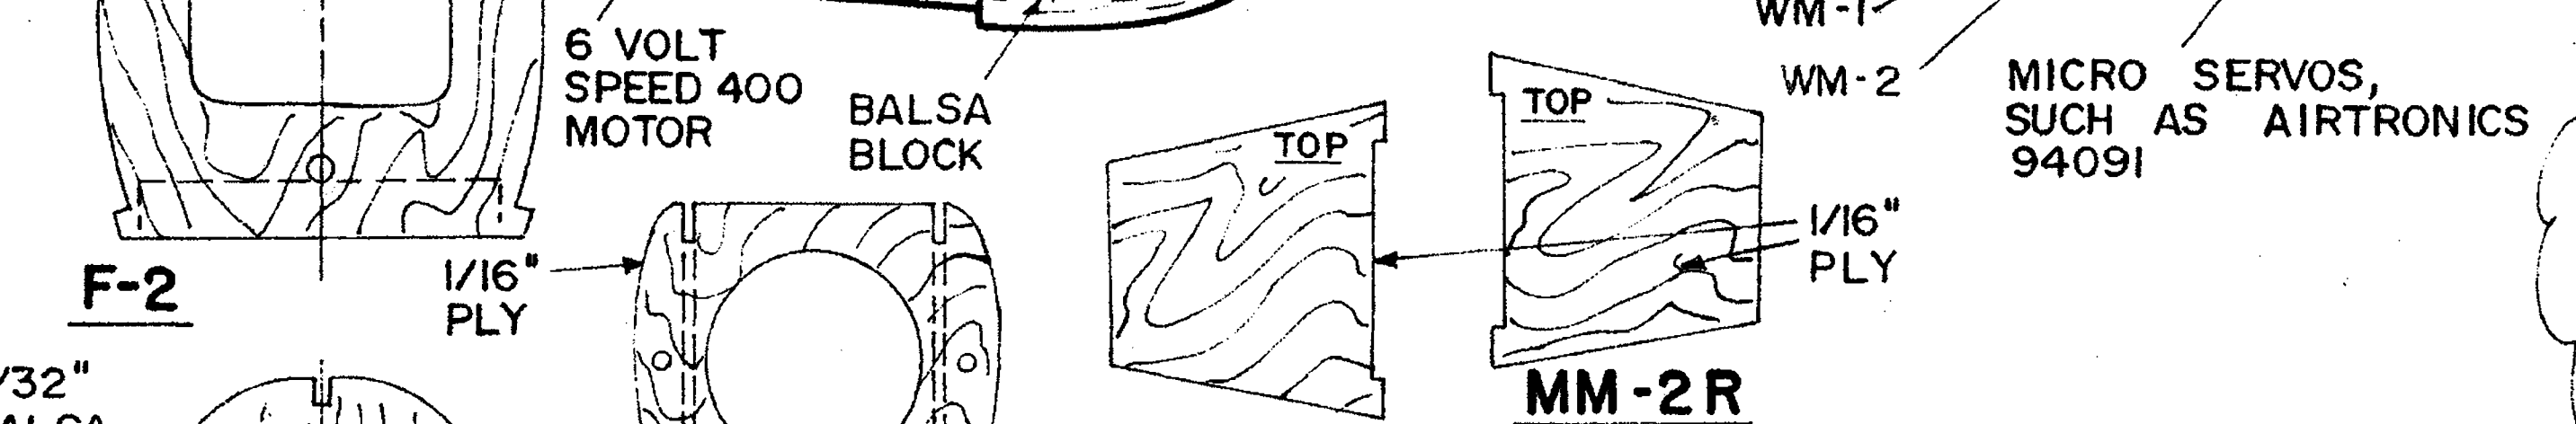
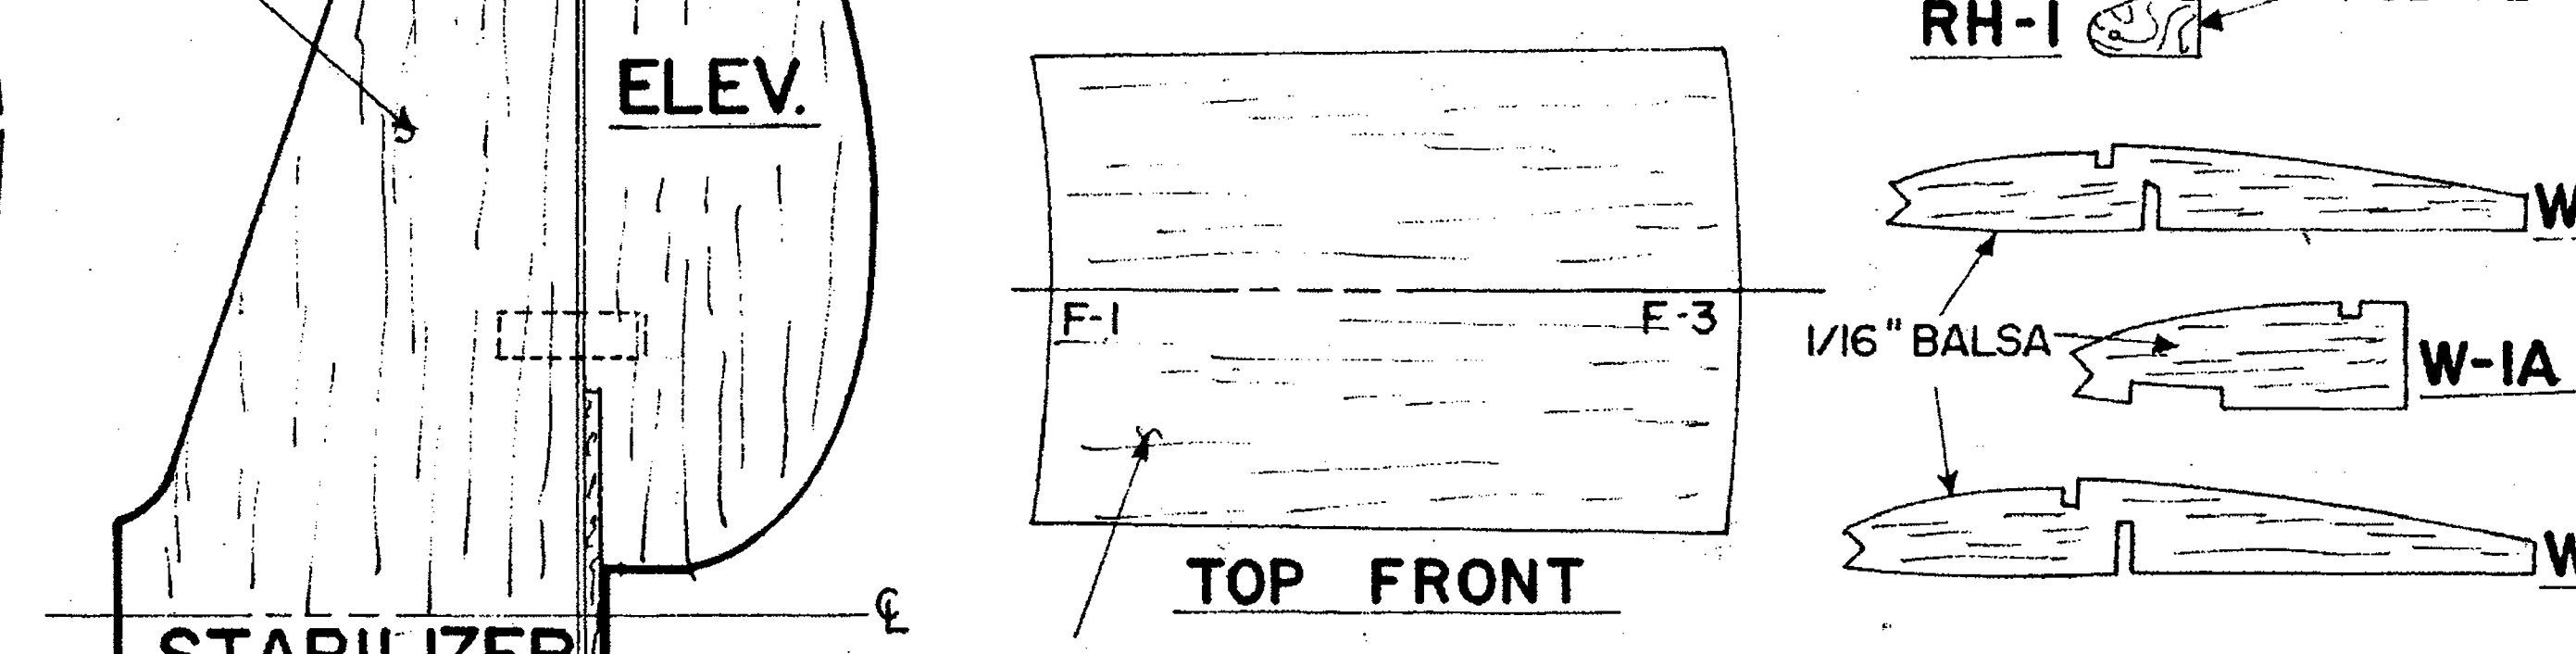
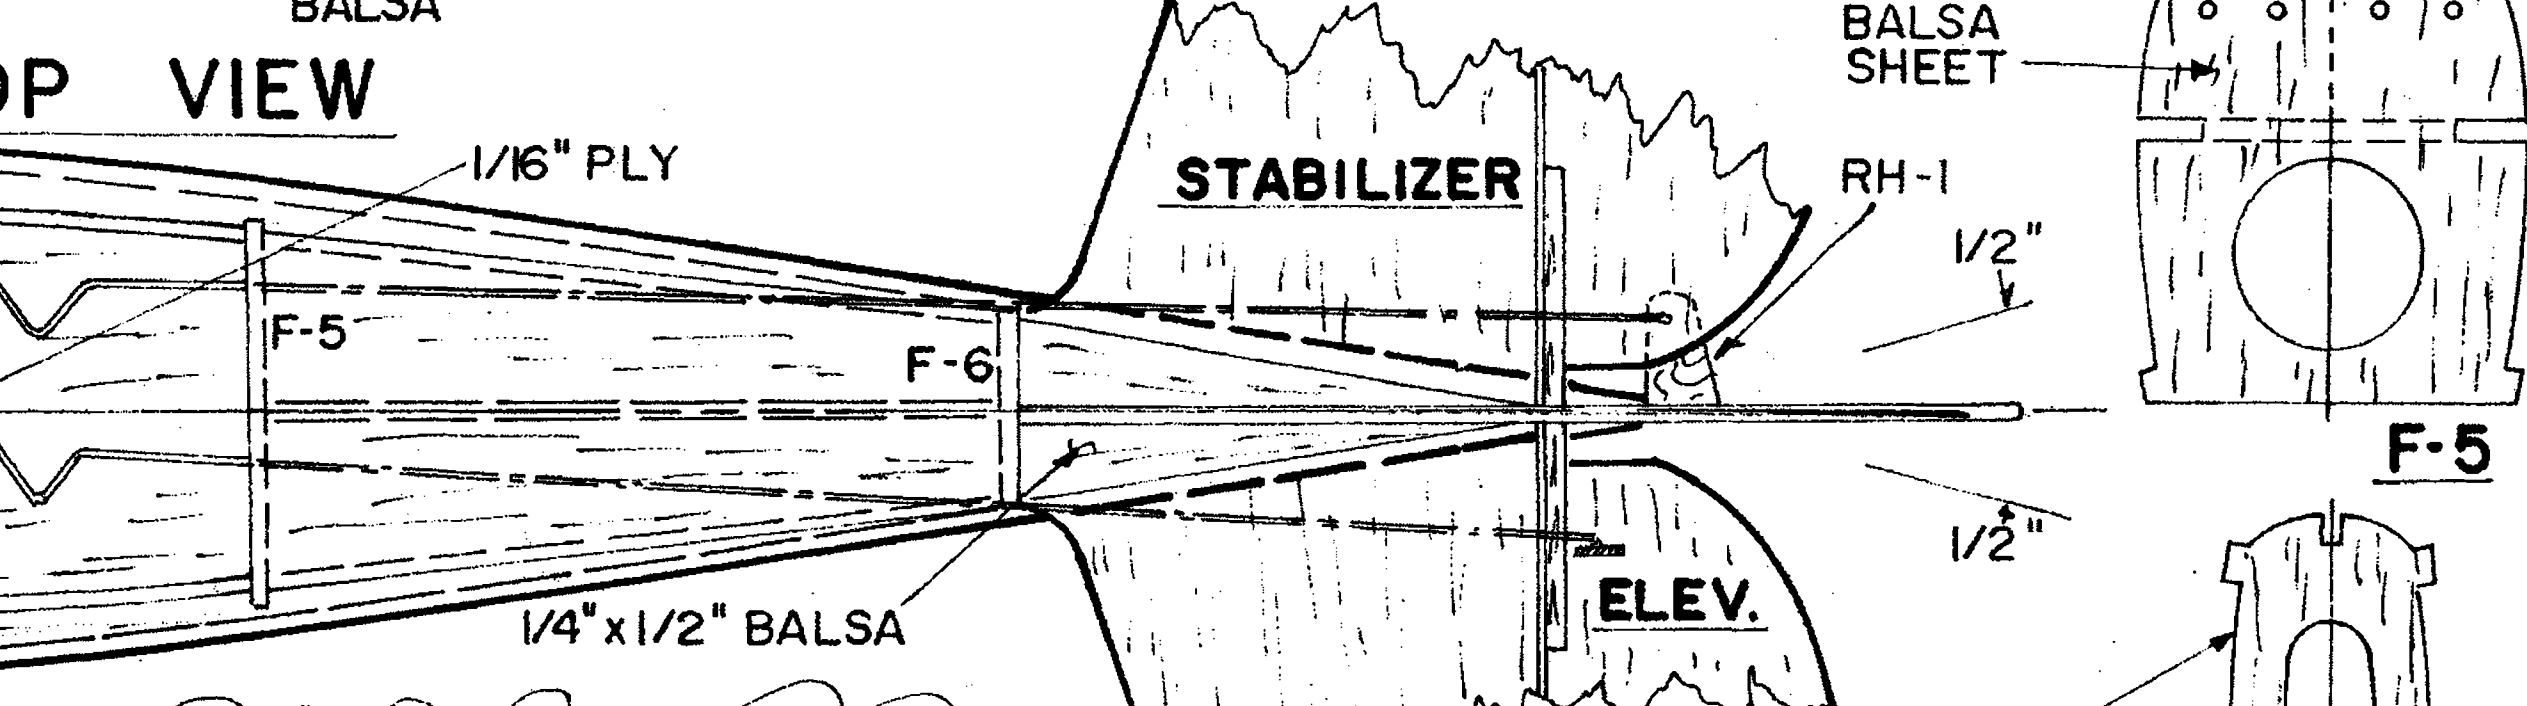
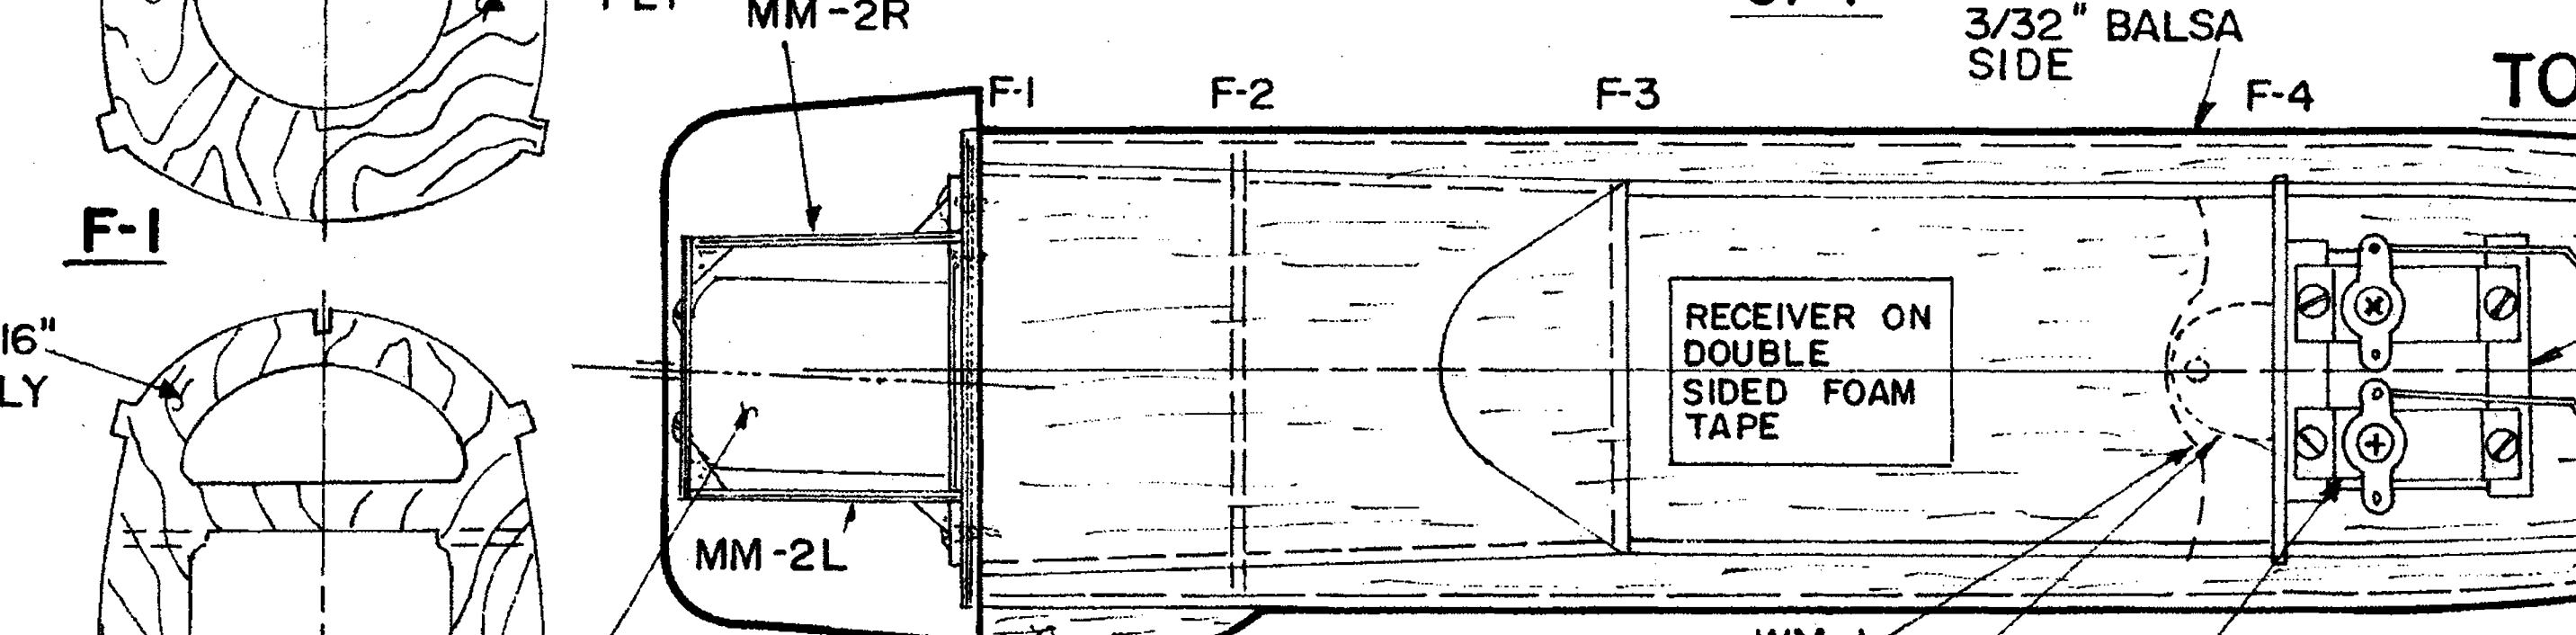
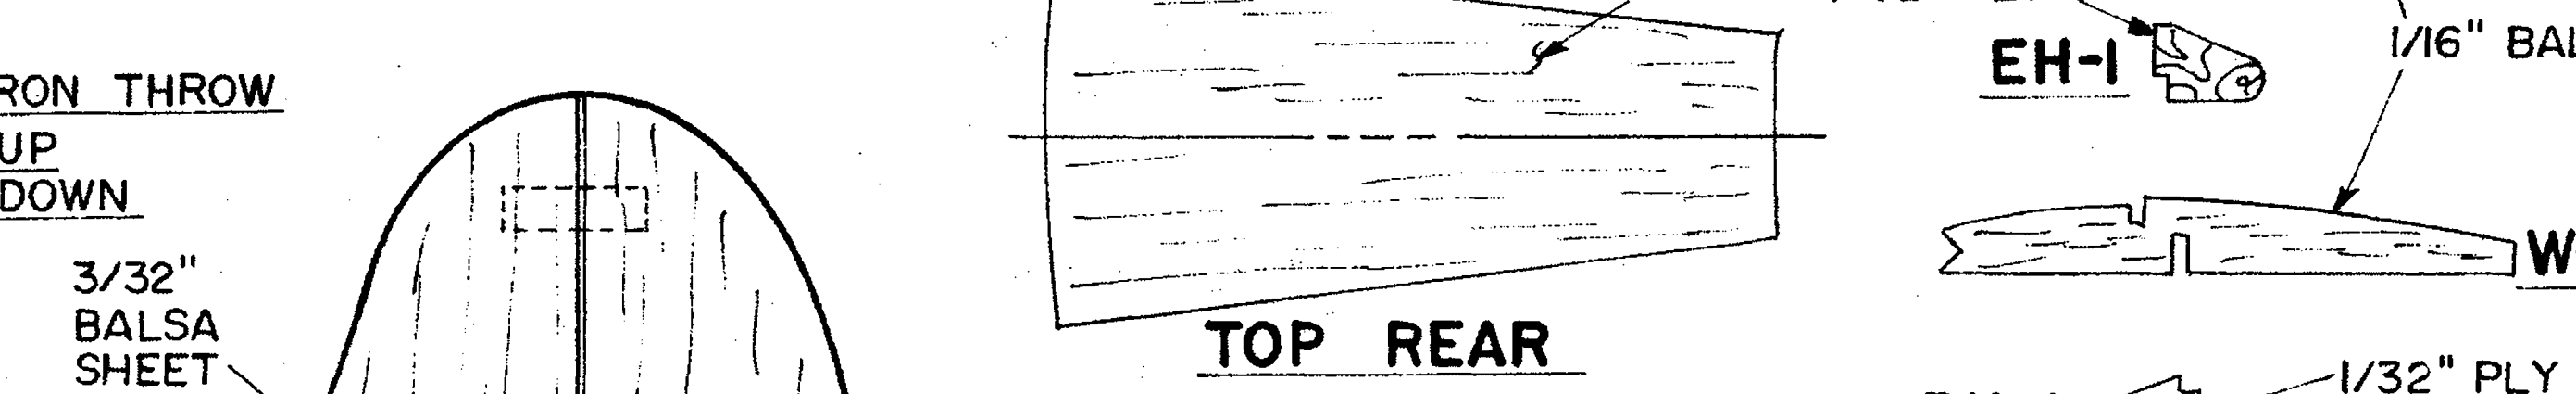
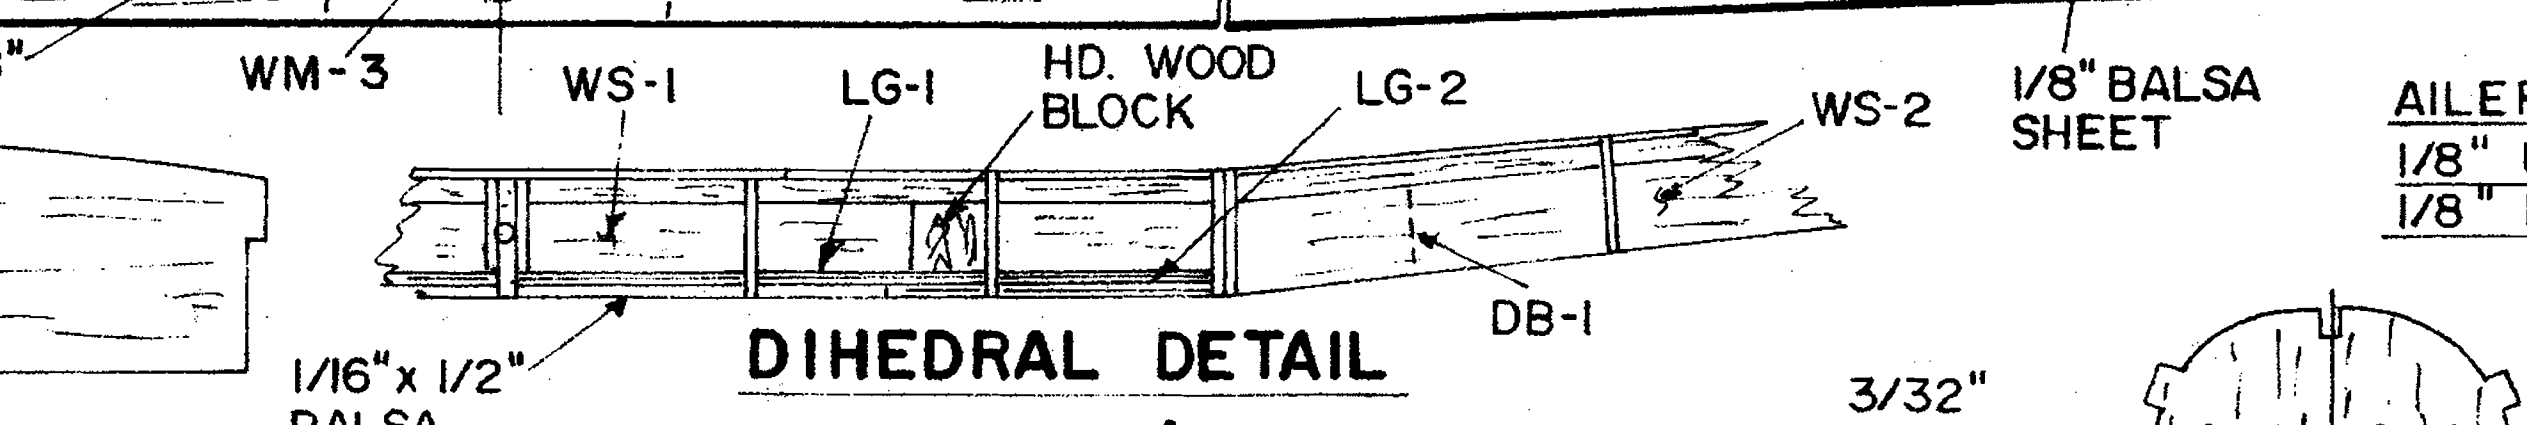
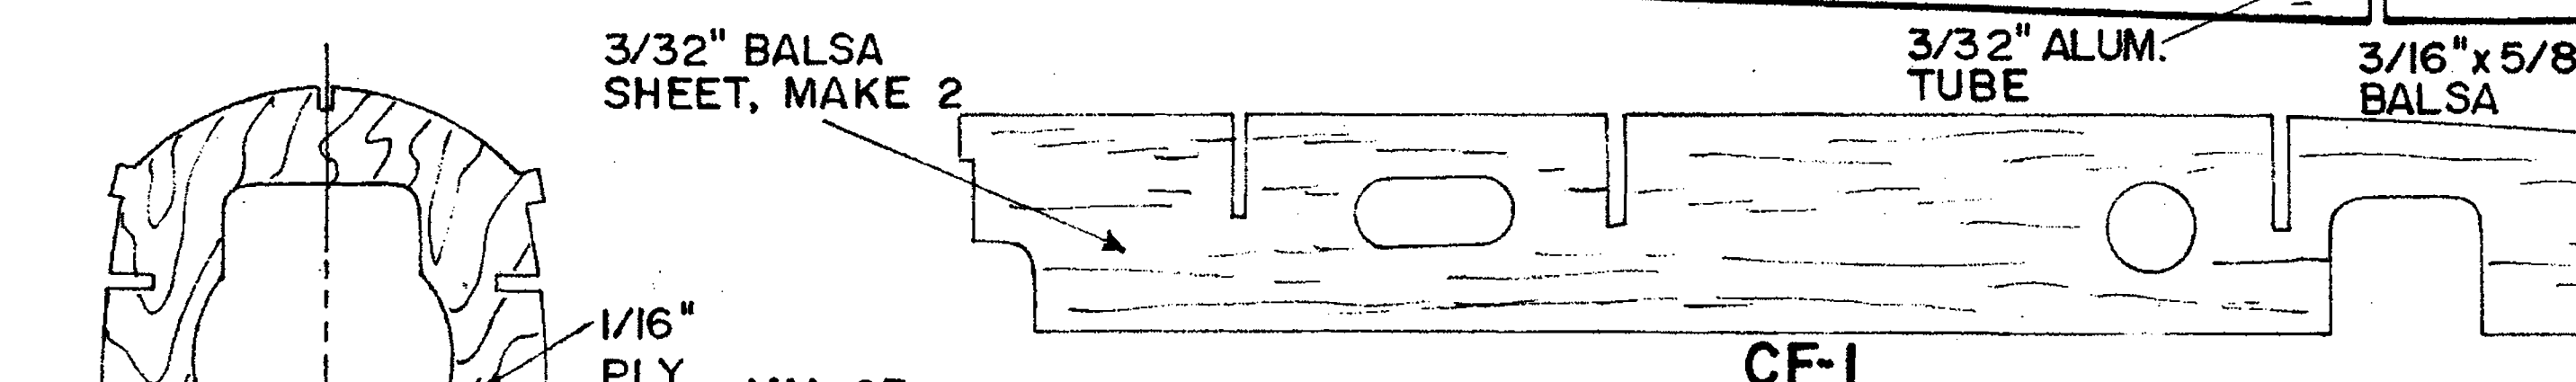
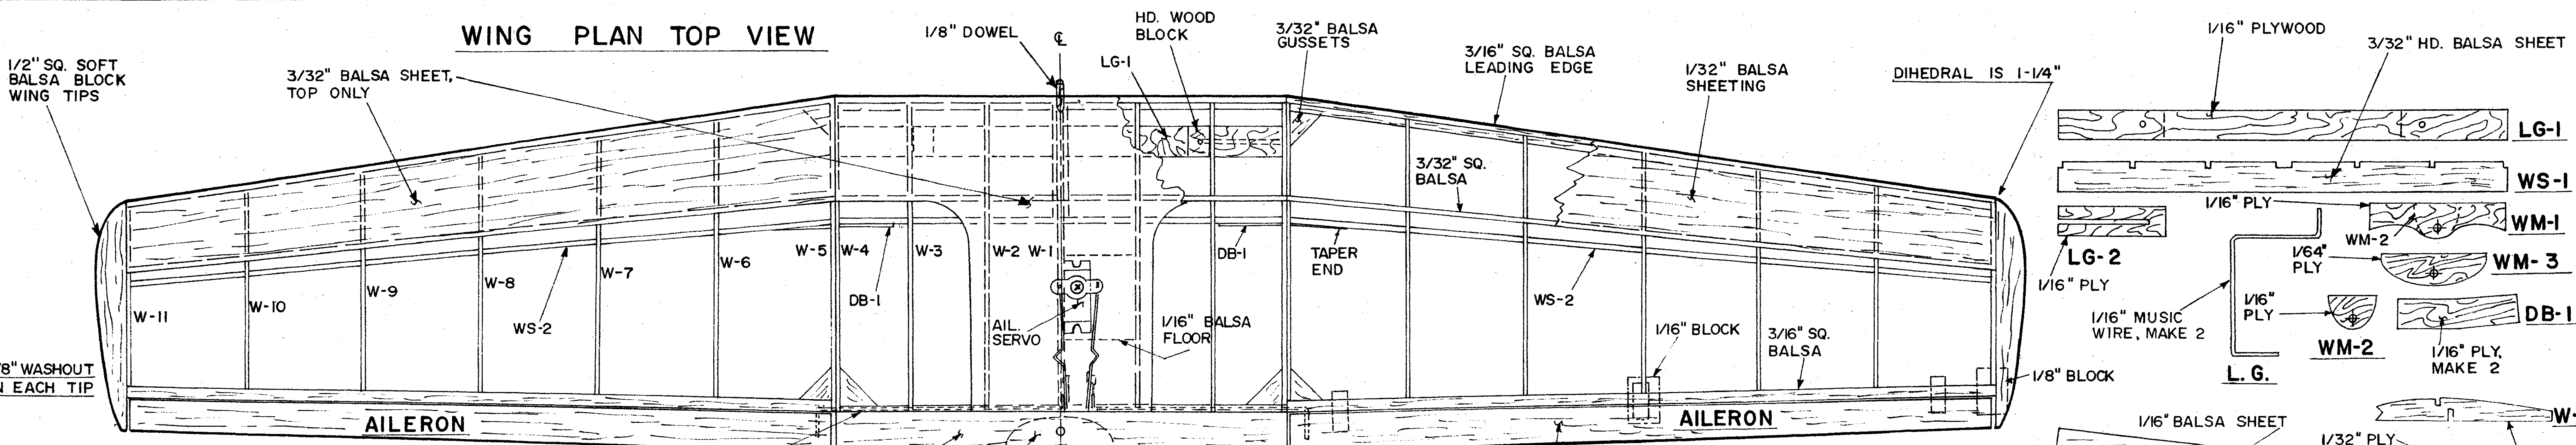
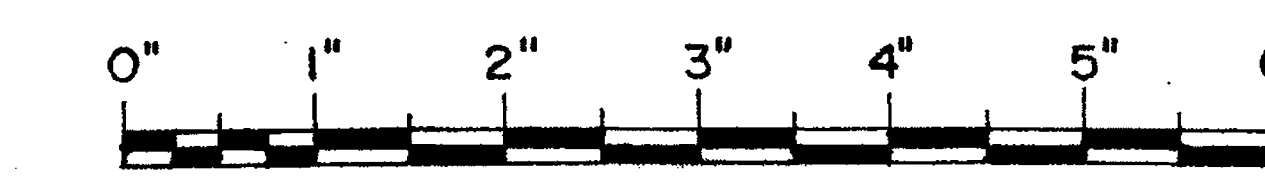
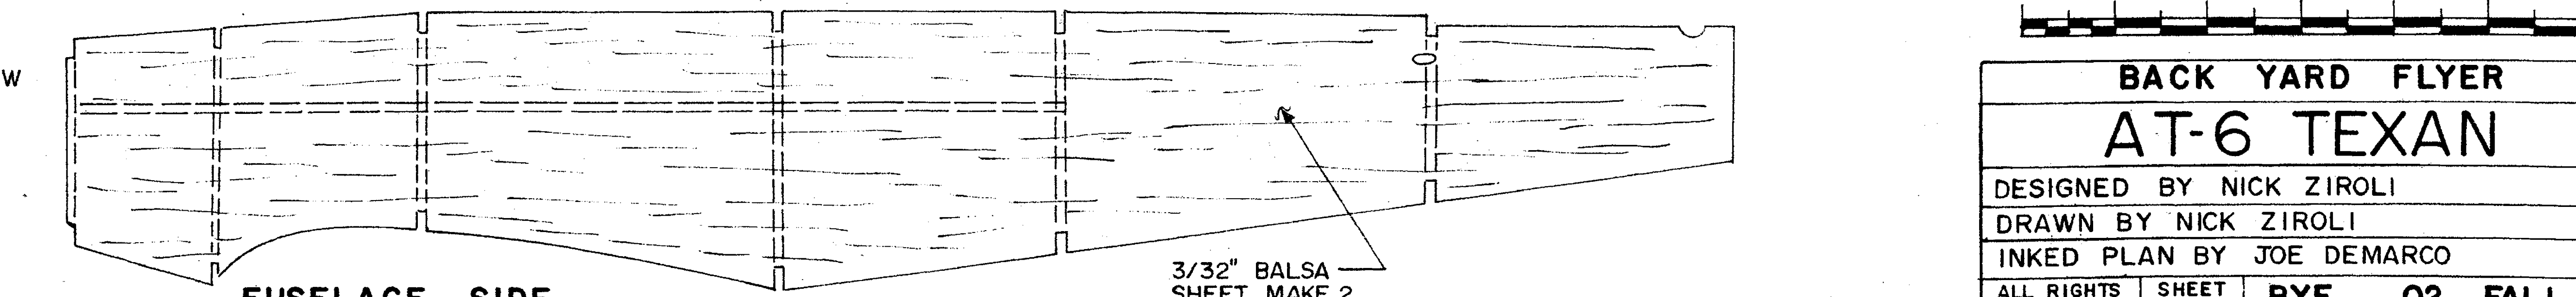
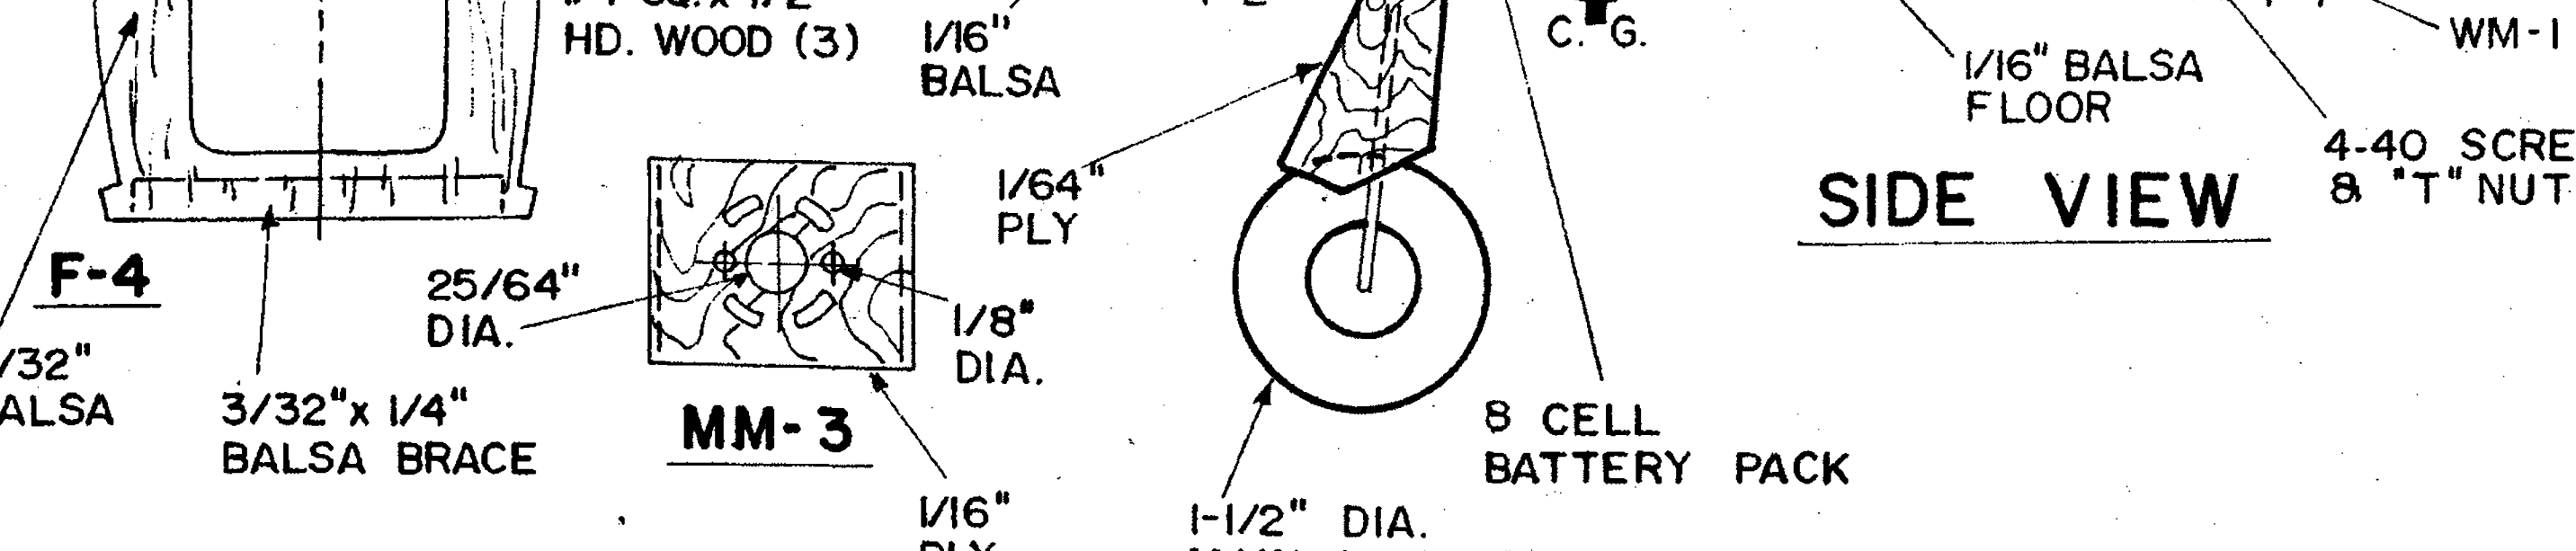
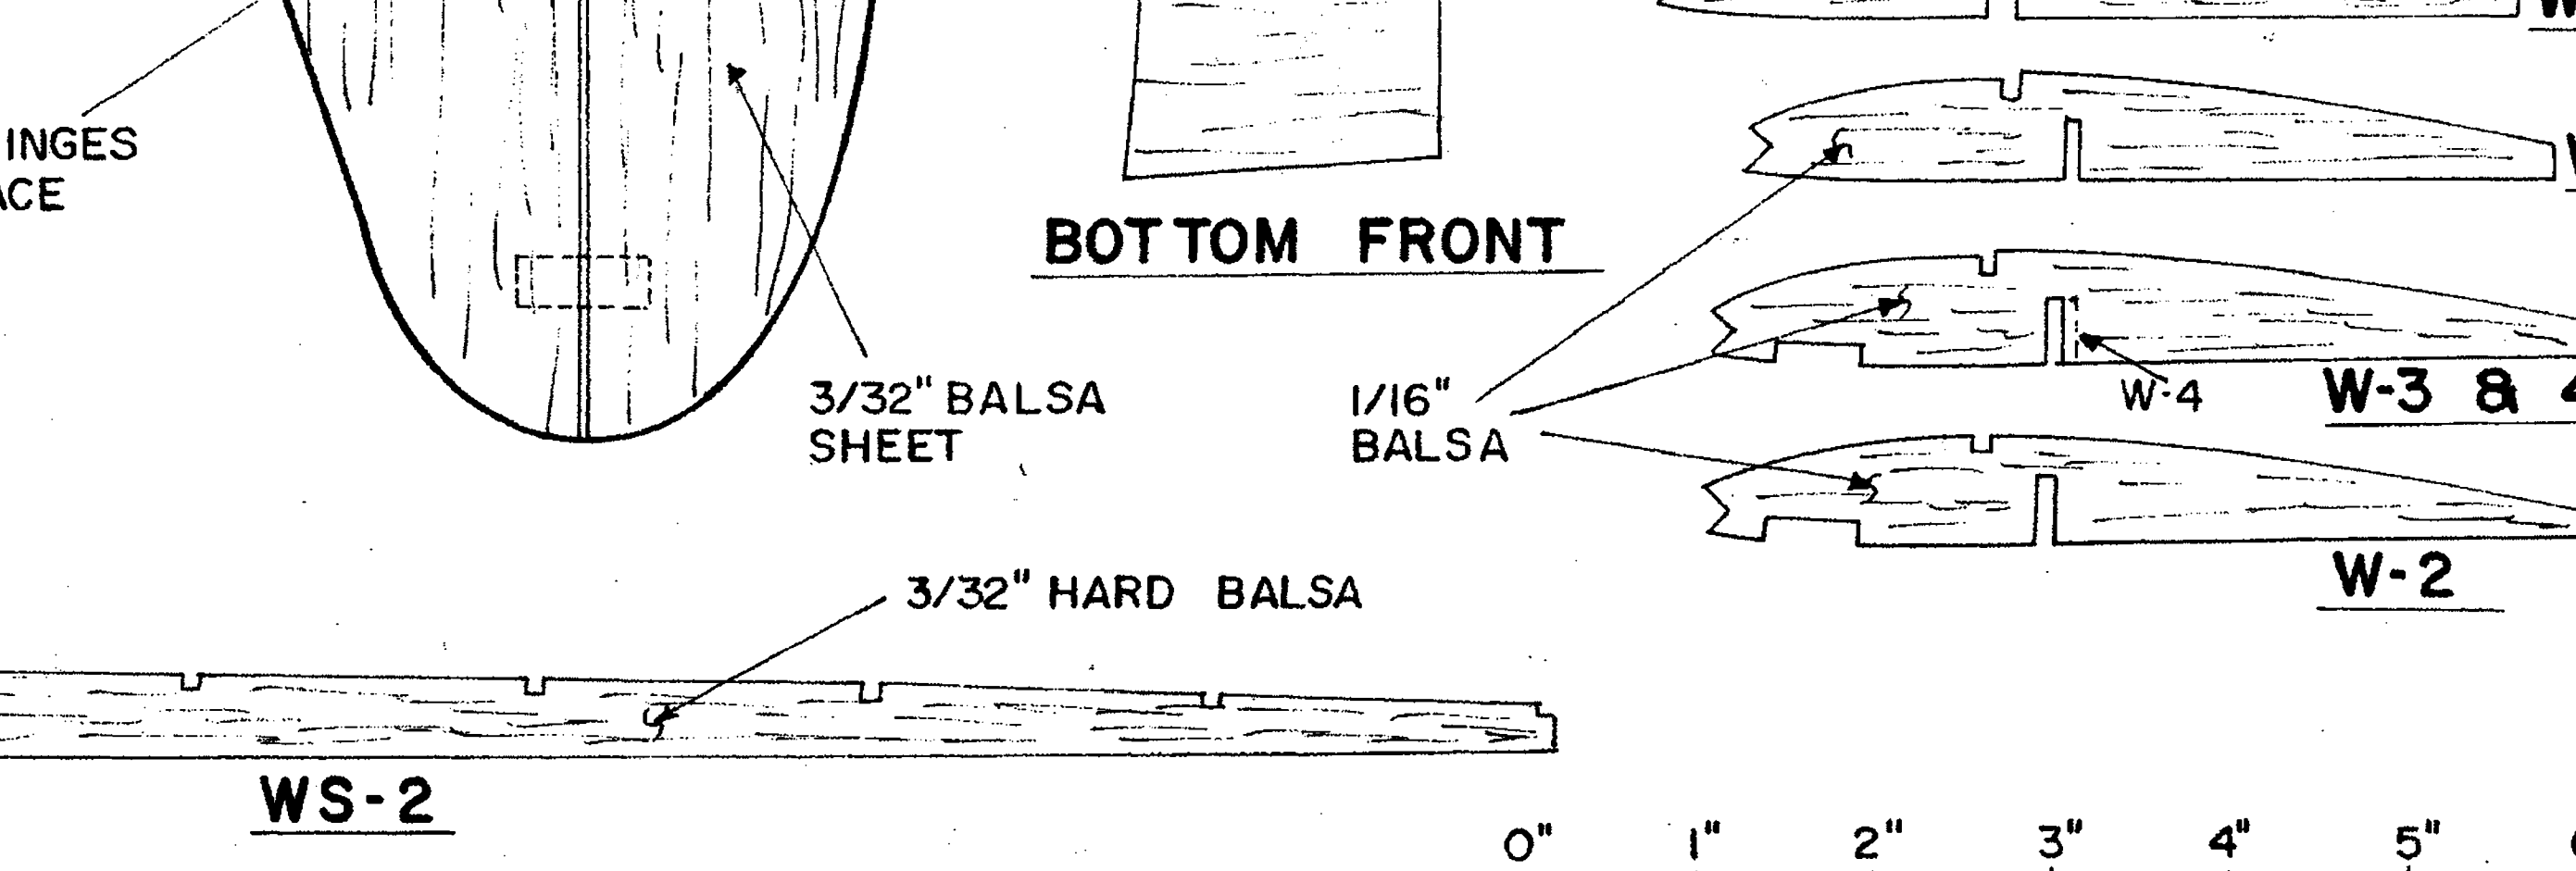
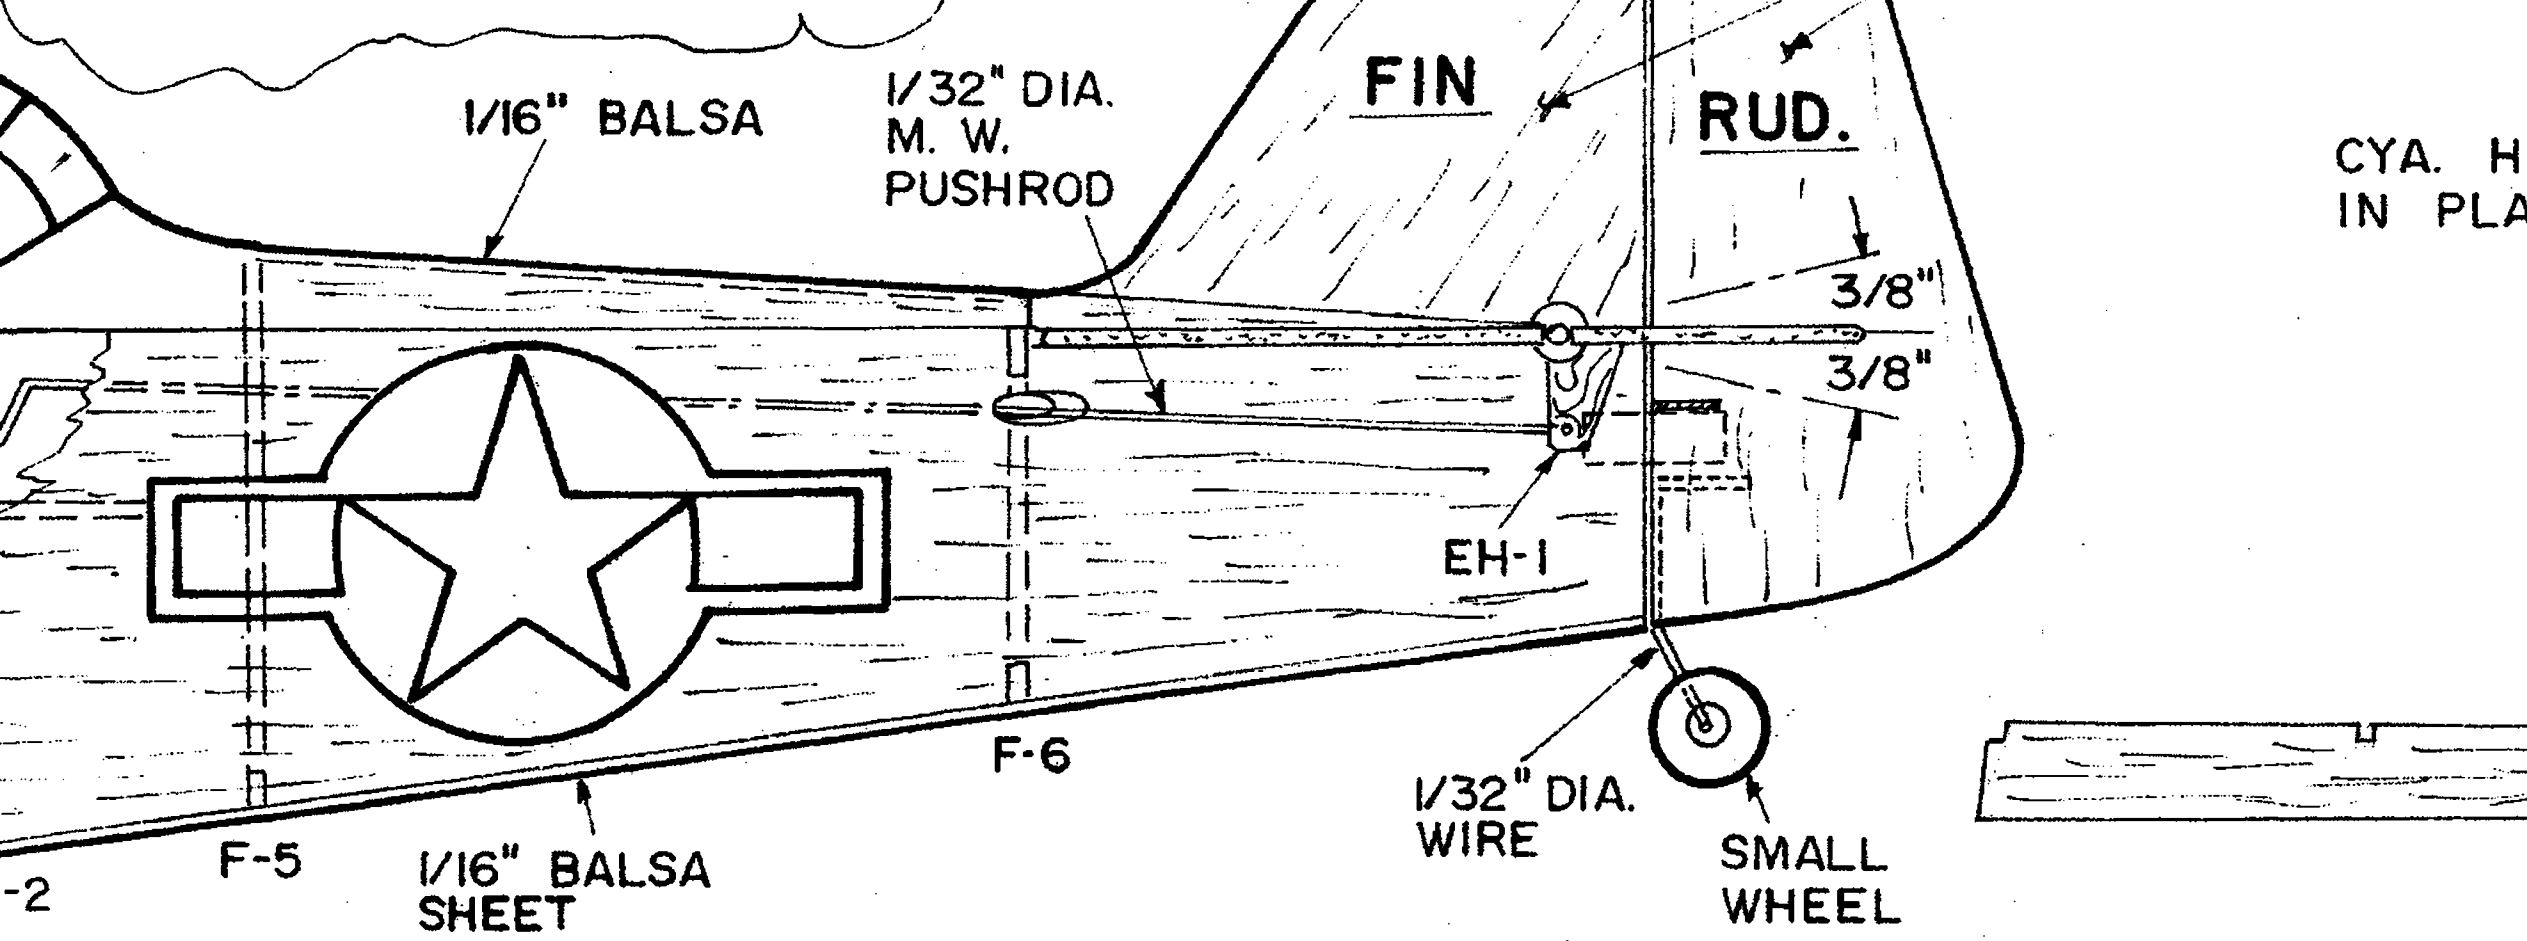


**WING PLAN TOP VIEW**

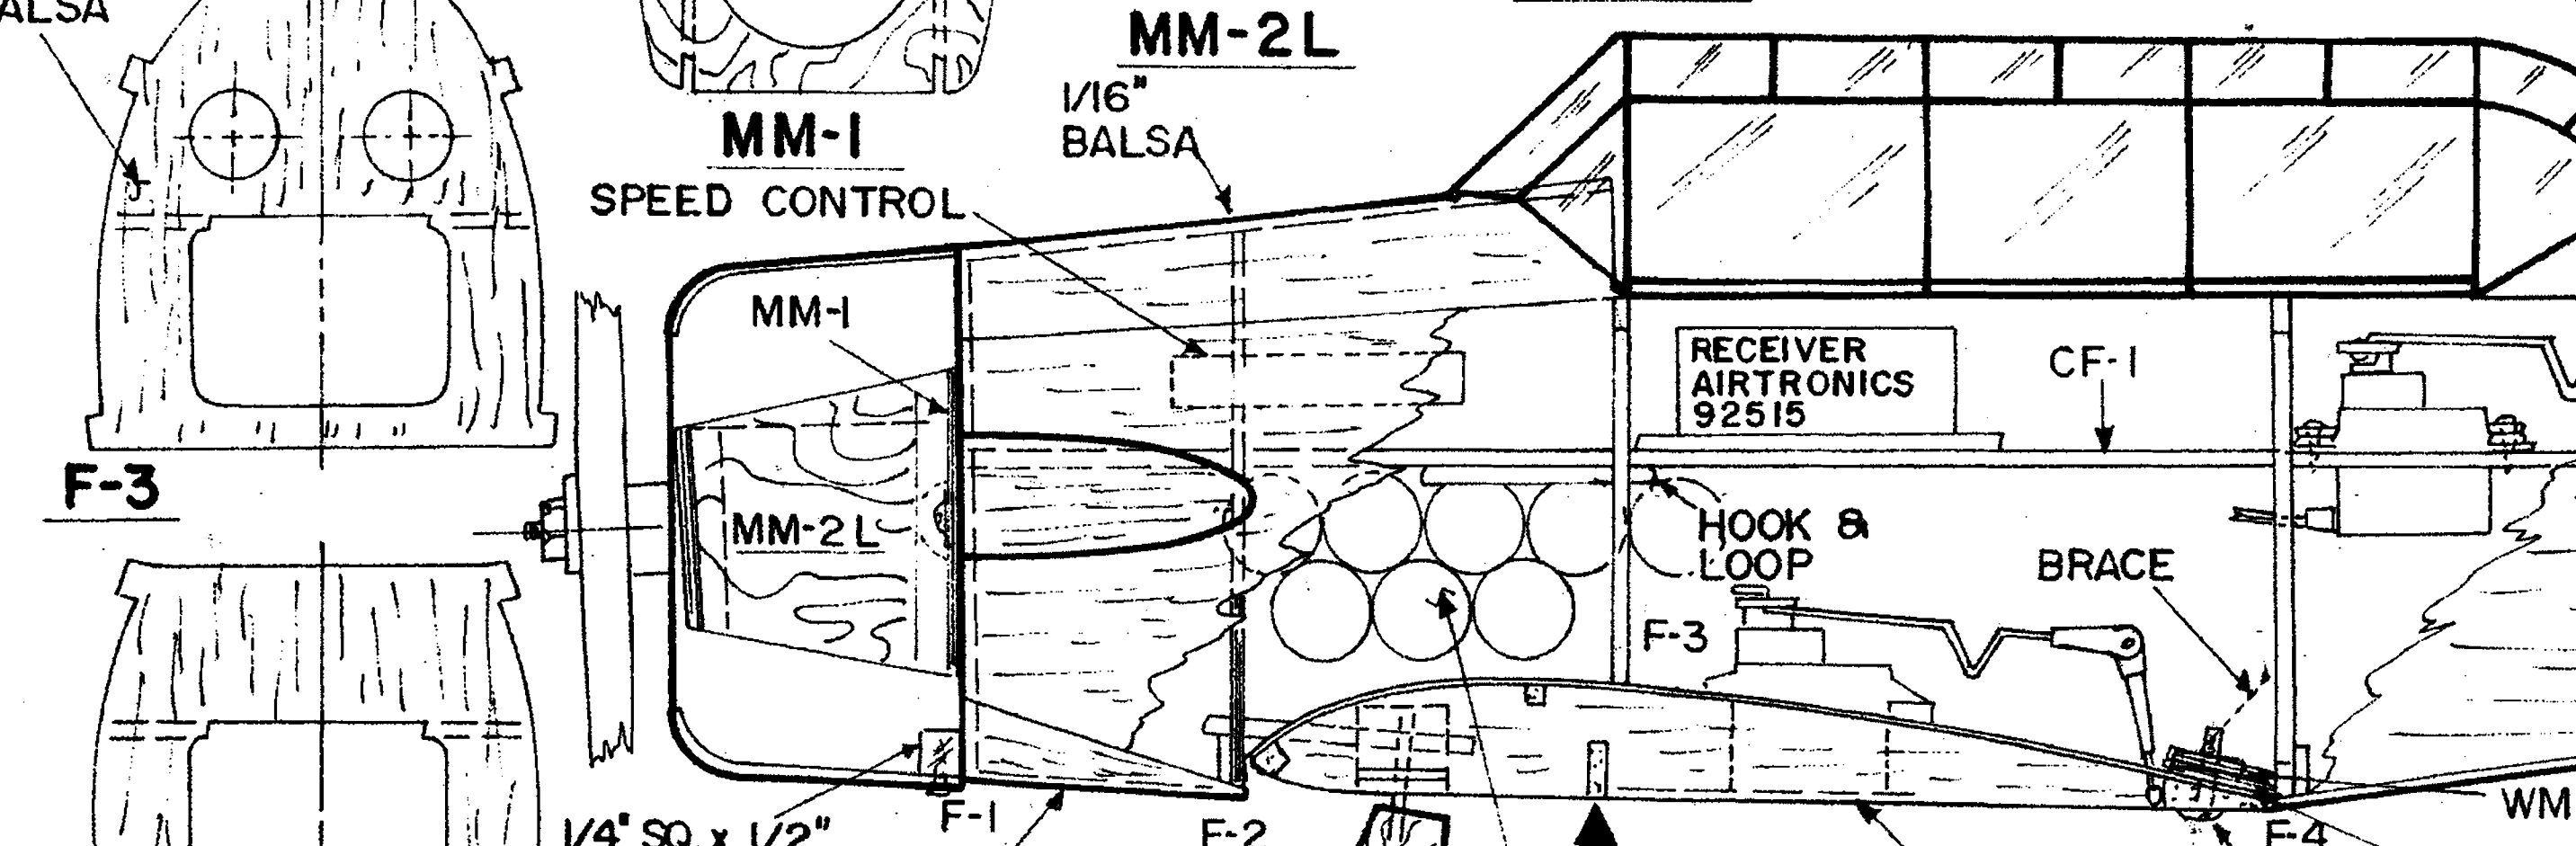

PLASTIC COWL, CANOPY & SIDE SCOOP ARE AVAILABLE FROM:  
 NICK ZIROLI  
 686 E. MONROE ST.  
 LITTLE FALLS, NY 13365  
 \$16.00 POST PAID

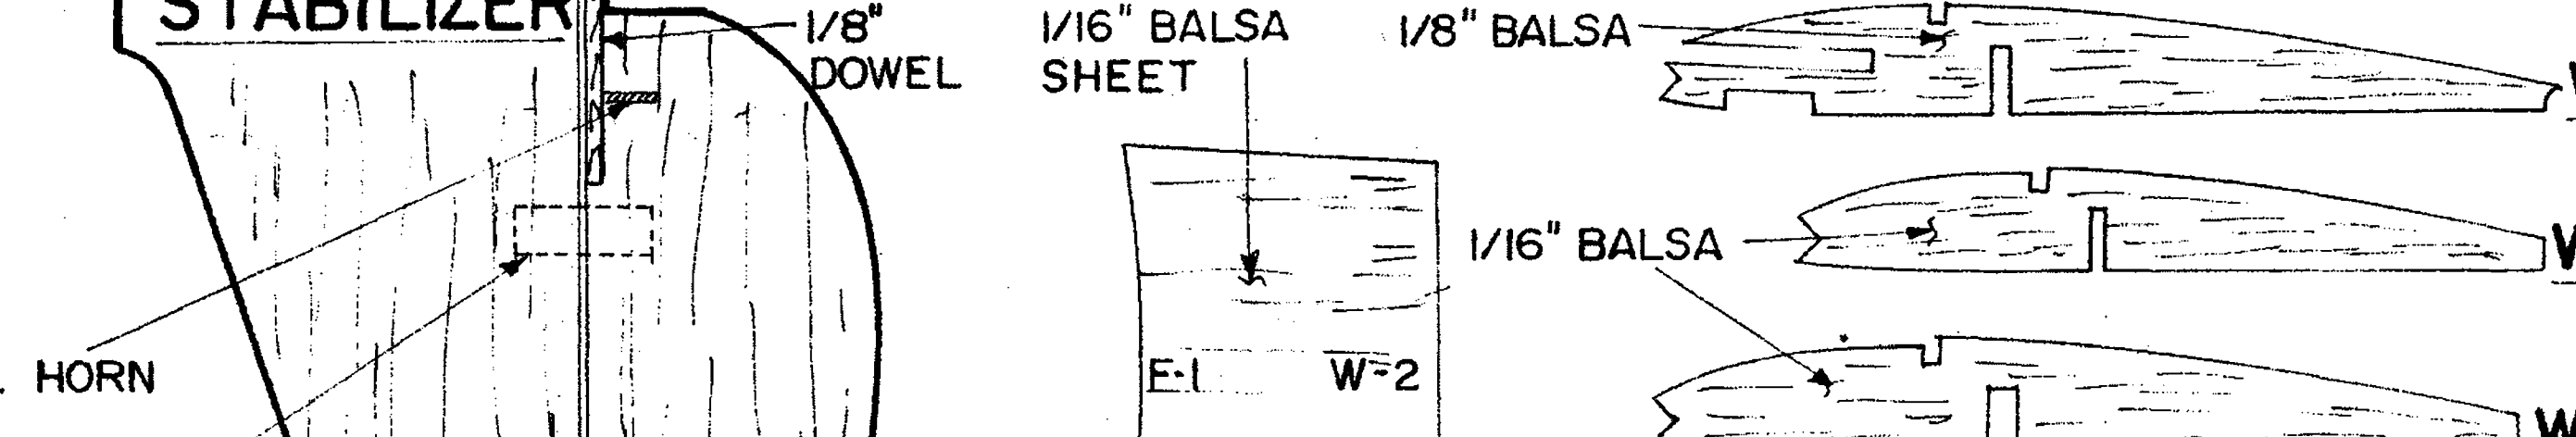

**BACK YARD FLYER**  
**AT-6 TEXAN**  
 DESIGNED BY NICK ZIROLI  
 DRAWN BY NICK ZIROLI  
 INKED PLAN BY JOE DEMARCO  
 ALL RIGHTS RESERVED SHEET 1 OF 1 BYF 02 FALL