
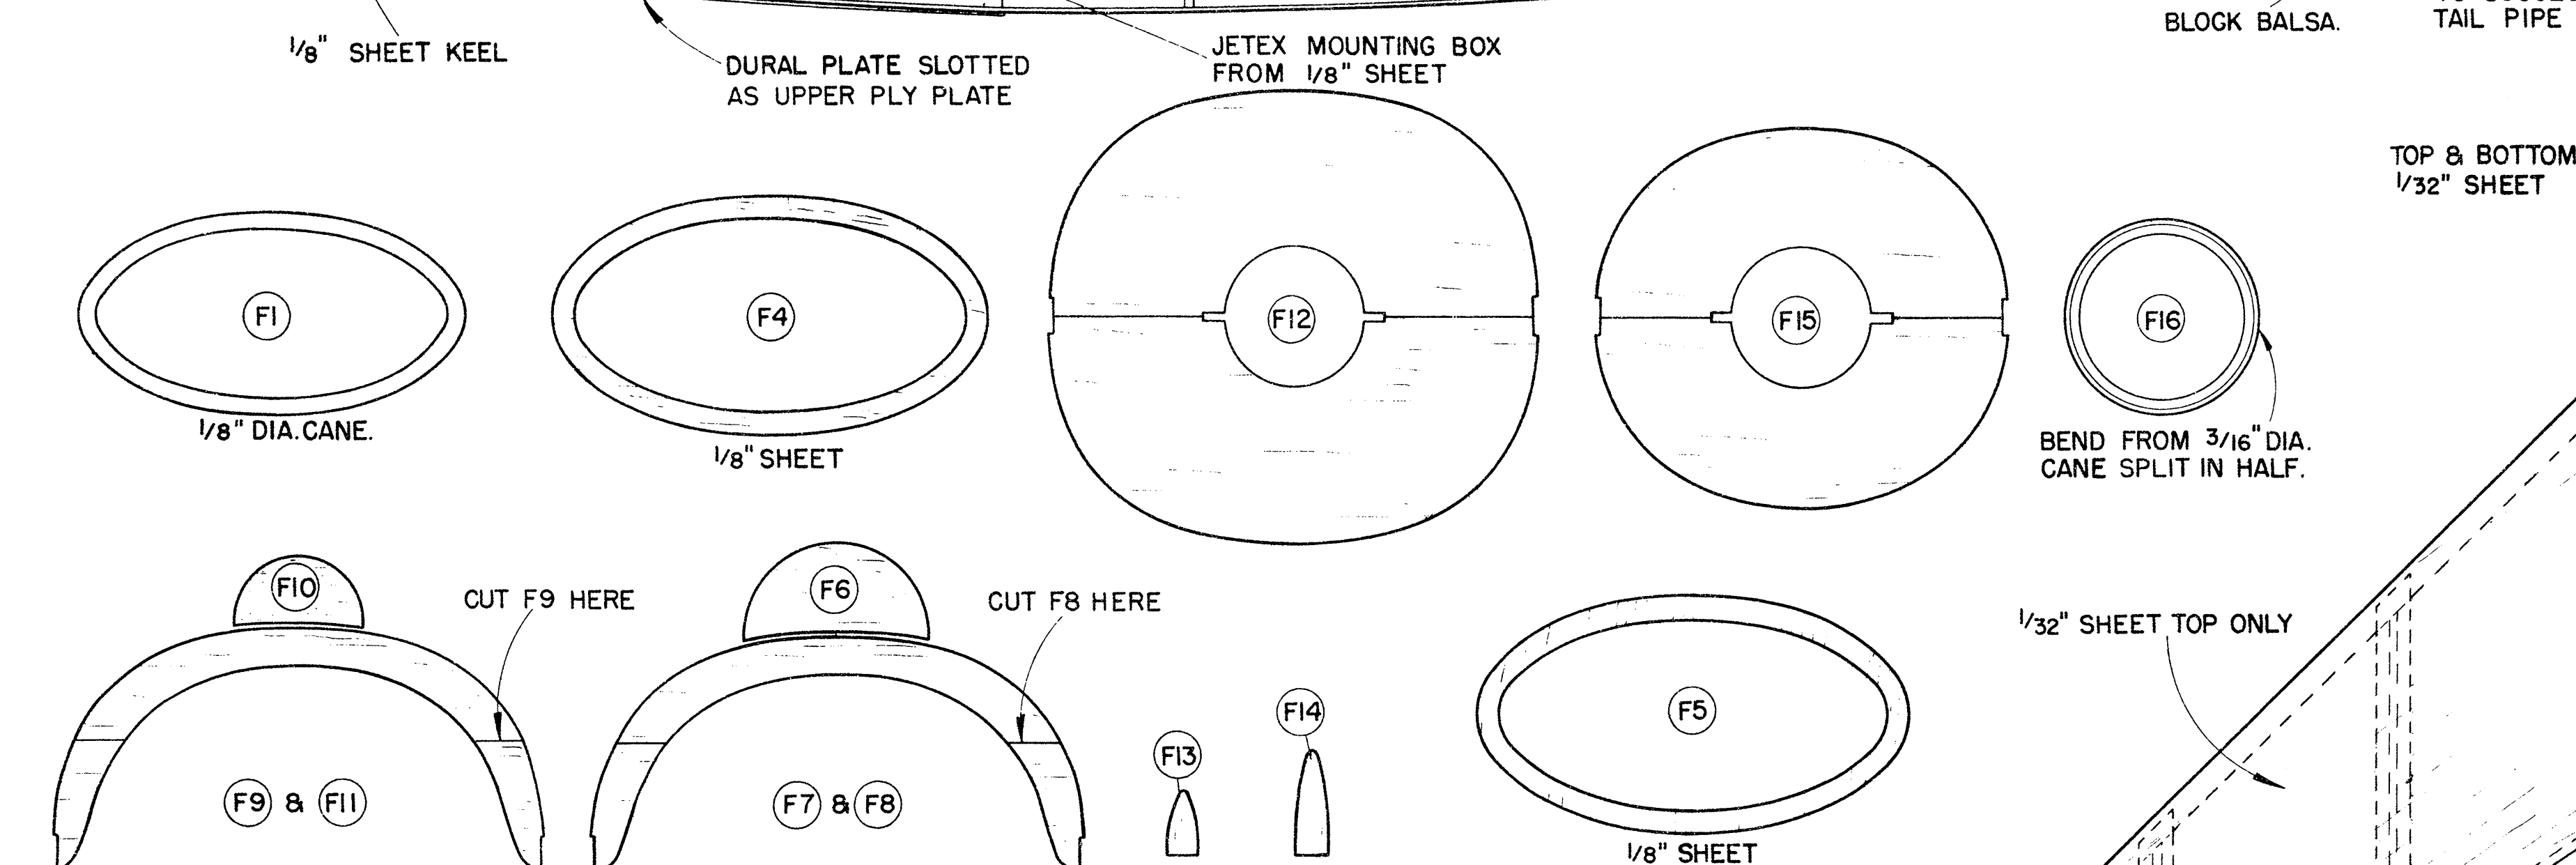



# BOULTON-PAUL P111A

DESIGNED BY  
**D. P. GOLDING**  
COPYRIGHT OF  
**THE AEROMODELLER PLANS SERVICE**  
38, CLARENDON RD WATFORD, HERTS.

ALL WOODS ARE Balsa UNLESS OTHERWISE STATED.

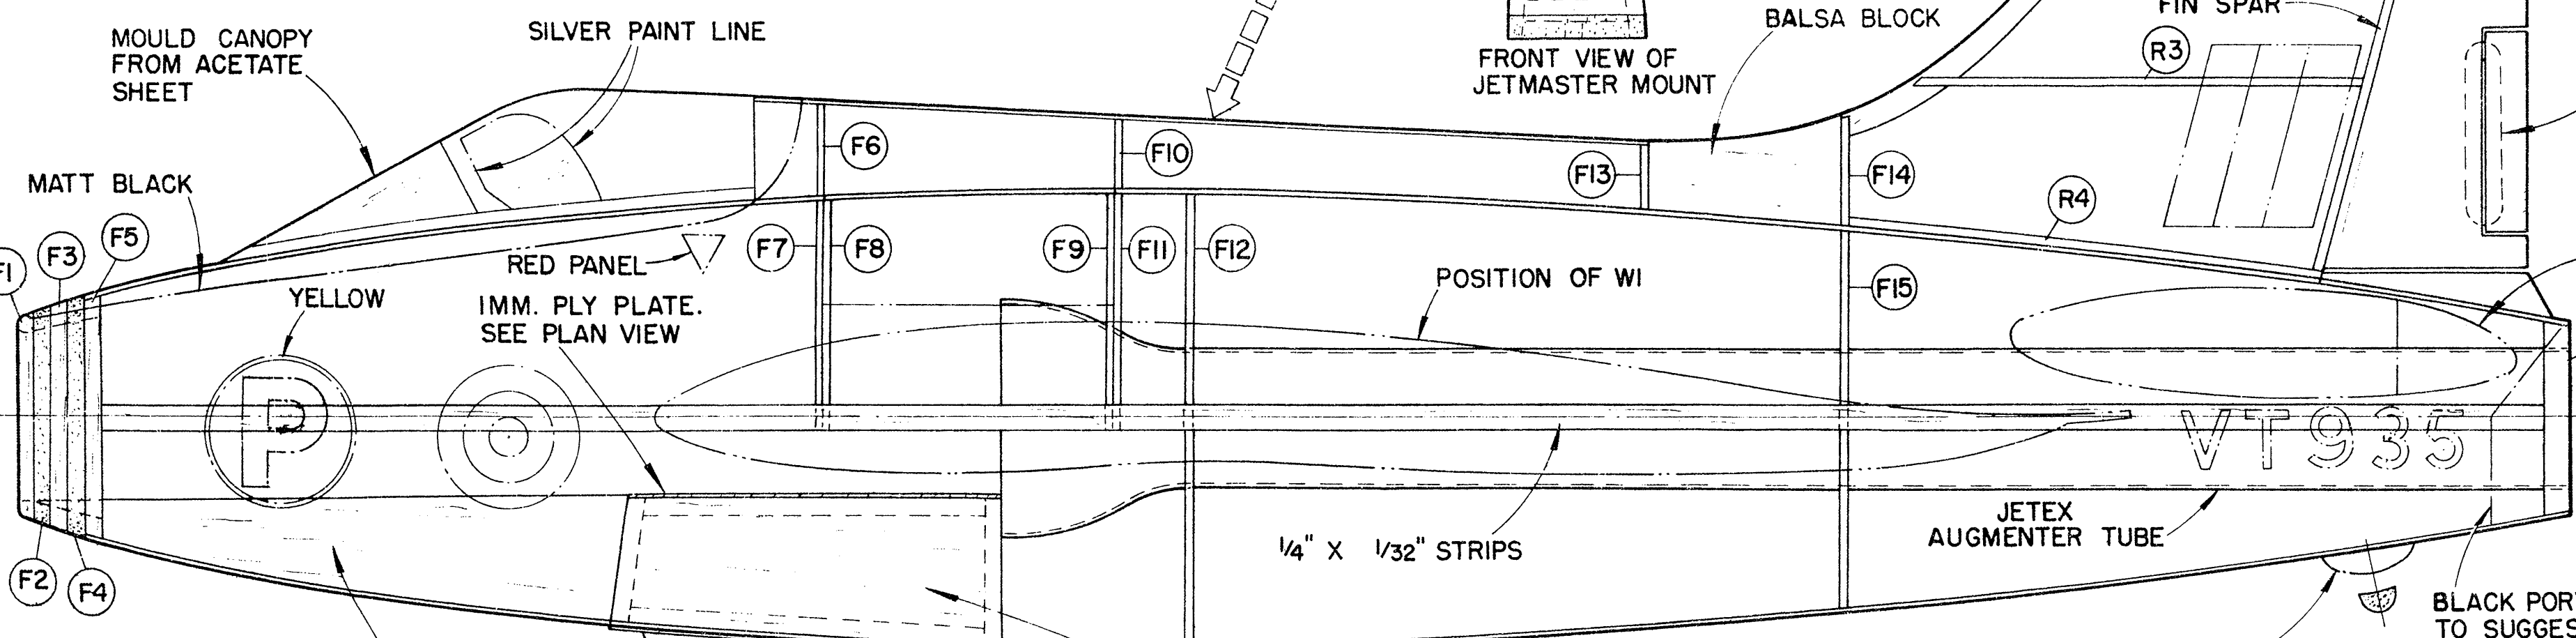

NOTE: ALL FORMERS ARE 1/16" SHEET UNLESS OTHERWISE STATED

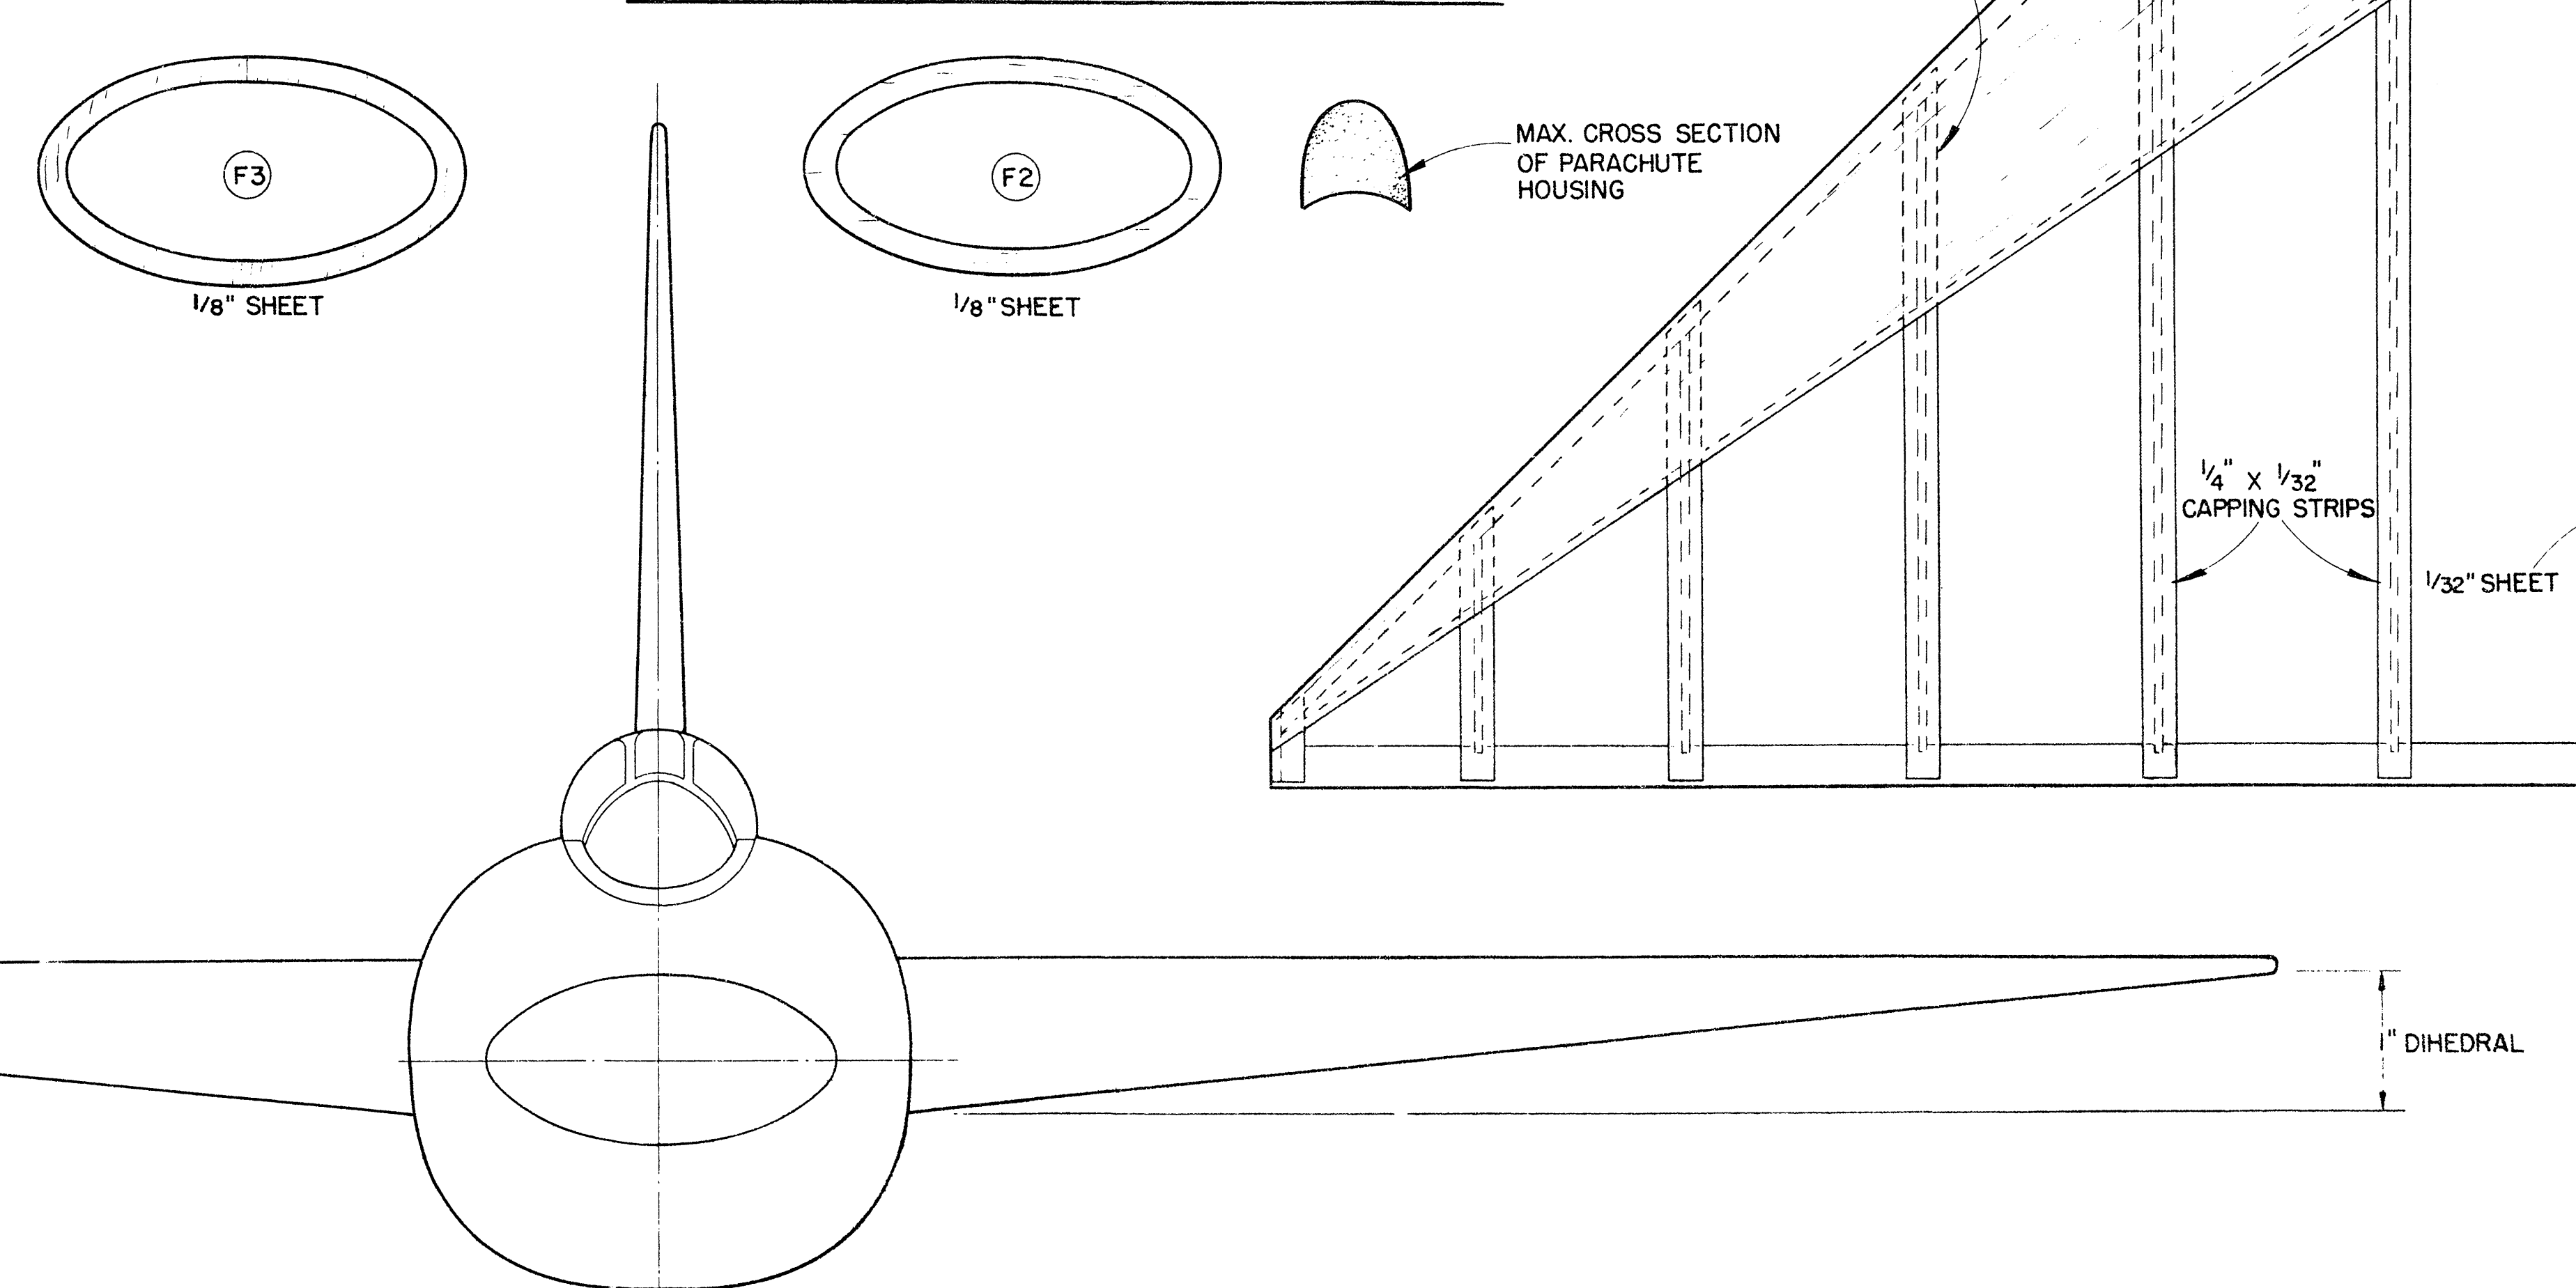

NOTE: R.H. WING SPAR SHOWN. FOR L.H. SPAR, REVERSE ANGLE OF SLOTS.

